

IRWO MANSAROVER ENCLAVE
SECTOR -P, MANSAROVER YOJNA OF LDA, LUCKNOW.
REVISED DWELLING UNITS NUMBERS ALOT WITH
PLOT AREA IN BLOCK-C

NOTE: GREEN AREA BETWEEN THE UNIT NO. 77 & 78 IS LEFT AS PER INSTRUCTION OF G.M IRWO LUCKNOW


ONLY WRITTEN DIMENSIONS SHOULD BE FOLLOWED.
 DISCREPANCY IN DRAWINGS SHOULD BE BROUGHT TO THE KNOWLEDE OF ARCHITECT.
 DIMENSIONS SHOULD BE USED FOR THE PURPOSE TO WHICH IS ISSUED FOR.
 CHANGES IN DRAWINGS ARE ALLOWED WITHOUT PERMISSION OF ARCHITECT.

BLOCK -C	ROW HOUSING PROJECT FOR I. R. W. O. "RAIL VIHAR" PH.-III (NEAR SECTOR -P) KANPUR ROAD SCHEME, LUCKNOW.	DATE: 6 dec' 08	ARCHITECT: ENGINEER'S GROUP 111, VINAY PLACE, 2ND FLOOR, 11, ASHOK MARG, LUCKNOW PH. NO. (0522) 226653, 226712
		12 Jan'09 (revised drawing) 06 JUNE 11 (revised drawing) 10 JUNE 11 (revised drawing)	
P.M. IRWO	2nd Floor, Rail Reservation Centre Kanpur, U.P. - 226004	DRG. NO. IRWO/LKO/PH-III/LAYOUT BLOCK-C/03	CHECK BY: kavita

Signature
14-6-2011

Signature
14-6-2011

Signature
14-6-2011

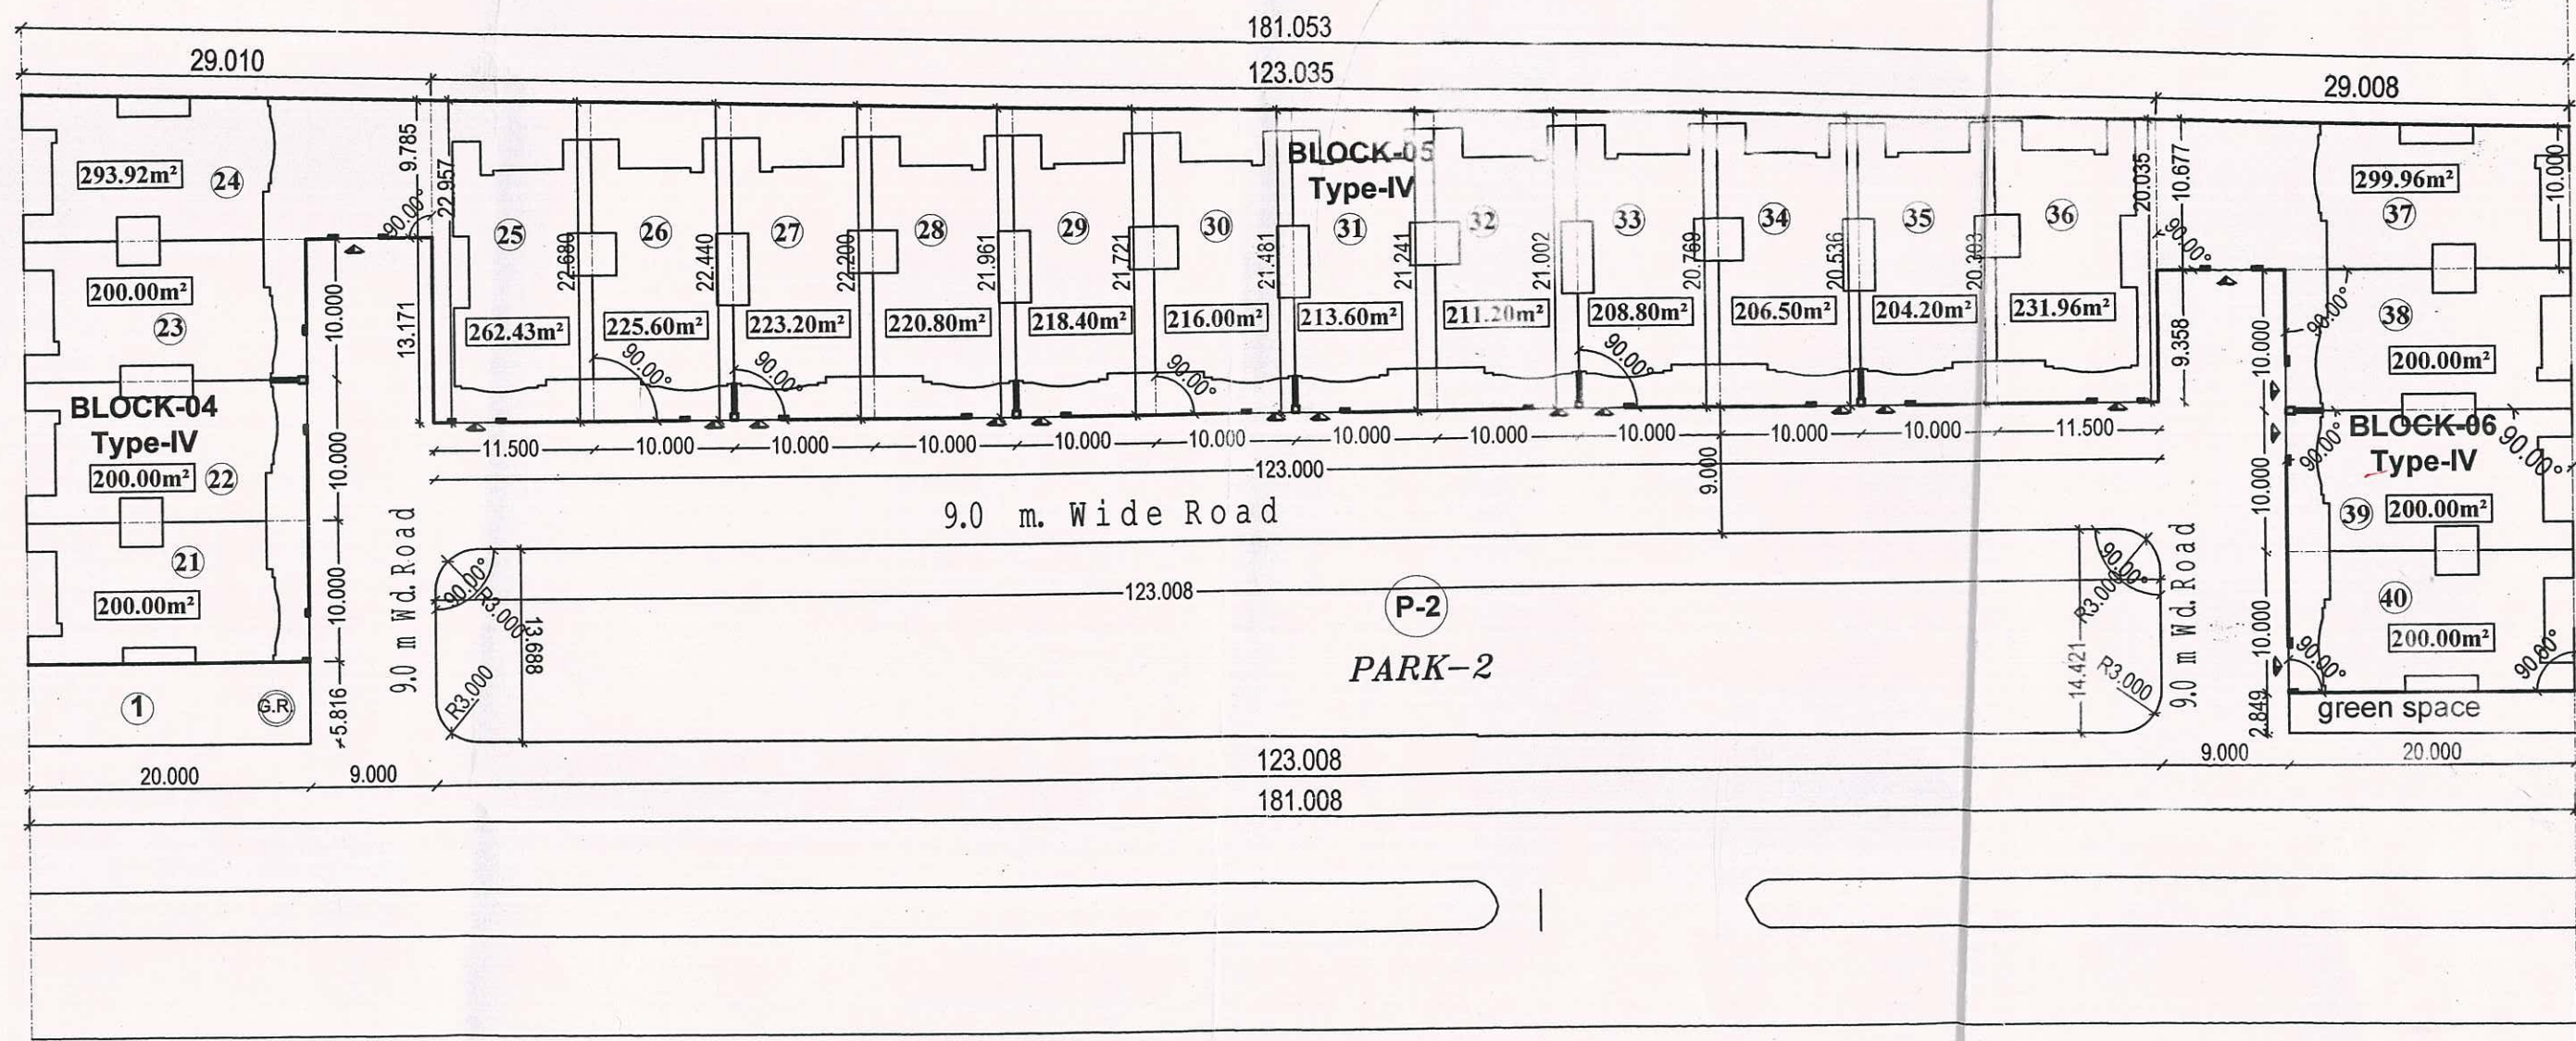

TOWARDS TRANSPORT NAGAR

IRWO MANSAROVER ENCLAVE
 SECTOR -P, MANSAROVER YOJNA OF LDA, LUCKNOW .
 REVISED DWELLING UNITS NUMBERS ALOT WITH
 PLOT AREA IN BLOCK-B

Signature
 14-6-2011

NOTE: GREEN AREA BETWEEN THE UNIT NO. 77 & 78 IS LEFT AS PER INSTRUCTION OF G.M IRWO LUCKNOW.

Signature

1. ONLY WRITTEN DIMENSIONS SHOULD BE FOLLOWED.
2. ANY DISCREPANCY IN DRAWINGS SHOULD BE BROUGHT TO THE KNOWLEDE OF ARCHITECT.
3. DRAWINGS SHOULD BE USED FOR THE PURPOSE TO WHICH IS ISSUED FOR.

BLOCK -B

ROW HOUSING PROJECT
 FOR I. R. W. O. "RAIL VIHAR"
 PH.-III (NEAR SECTOR -P)
 KANPUR ROAD SCHEME,

GENERAL MANAGER
 INDIAN RAILWAY WELFARE ORGANISATION
 ALL DIMENSIONS TO BE FOLLOWED
 2nd Floor, Rail Reservation Centre
 Chakbagh: Lucknow - 226004
 P.M., IRWO G.M., IRWO

DATE: 6 de 08 2011
 12 de 08 (revise drawing)
 06 JUNE 11 (revise drawing)
 10 JUNE 11 (revise drawing)


DRG.NO. IRWO/LKC/PH-III/LAYOUT BLOCK-B/03

ARCHITECT
 ENGINEERS GROUP.
 111, VINAY NAGAR, 1st FLOOR,
 11, ASHOK NAGAR, LUCKNOW
 PH. NO. (0522)228653, 228721



IRWO MANSAROVER ENCLAVE
 SECTOR -P, MANSAROVER VOINA OF LDA, LUCKNOW.
 REVISED DWELLING UNITS NUMBERS ALOT WITH
 PLOT AREA IN BLOCK- A

NOTE: GREEN AREA BETWEEN THE UNIT NO. 77 & 78 IS
 LEFT AS PER INSTRUCTION OF G.M IRWO LUCKNOW

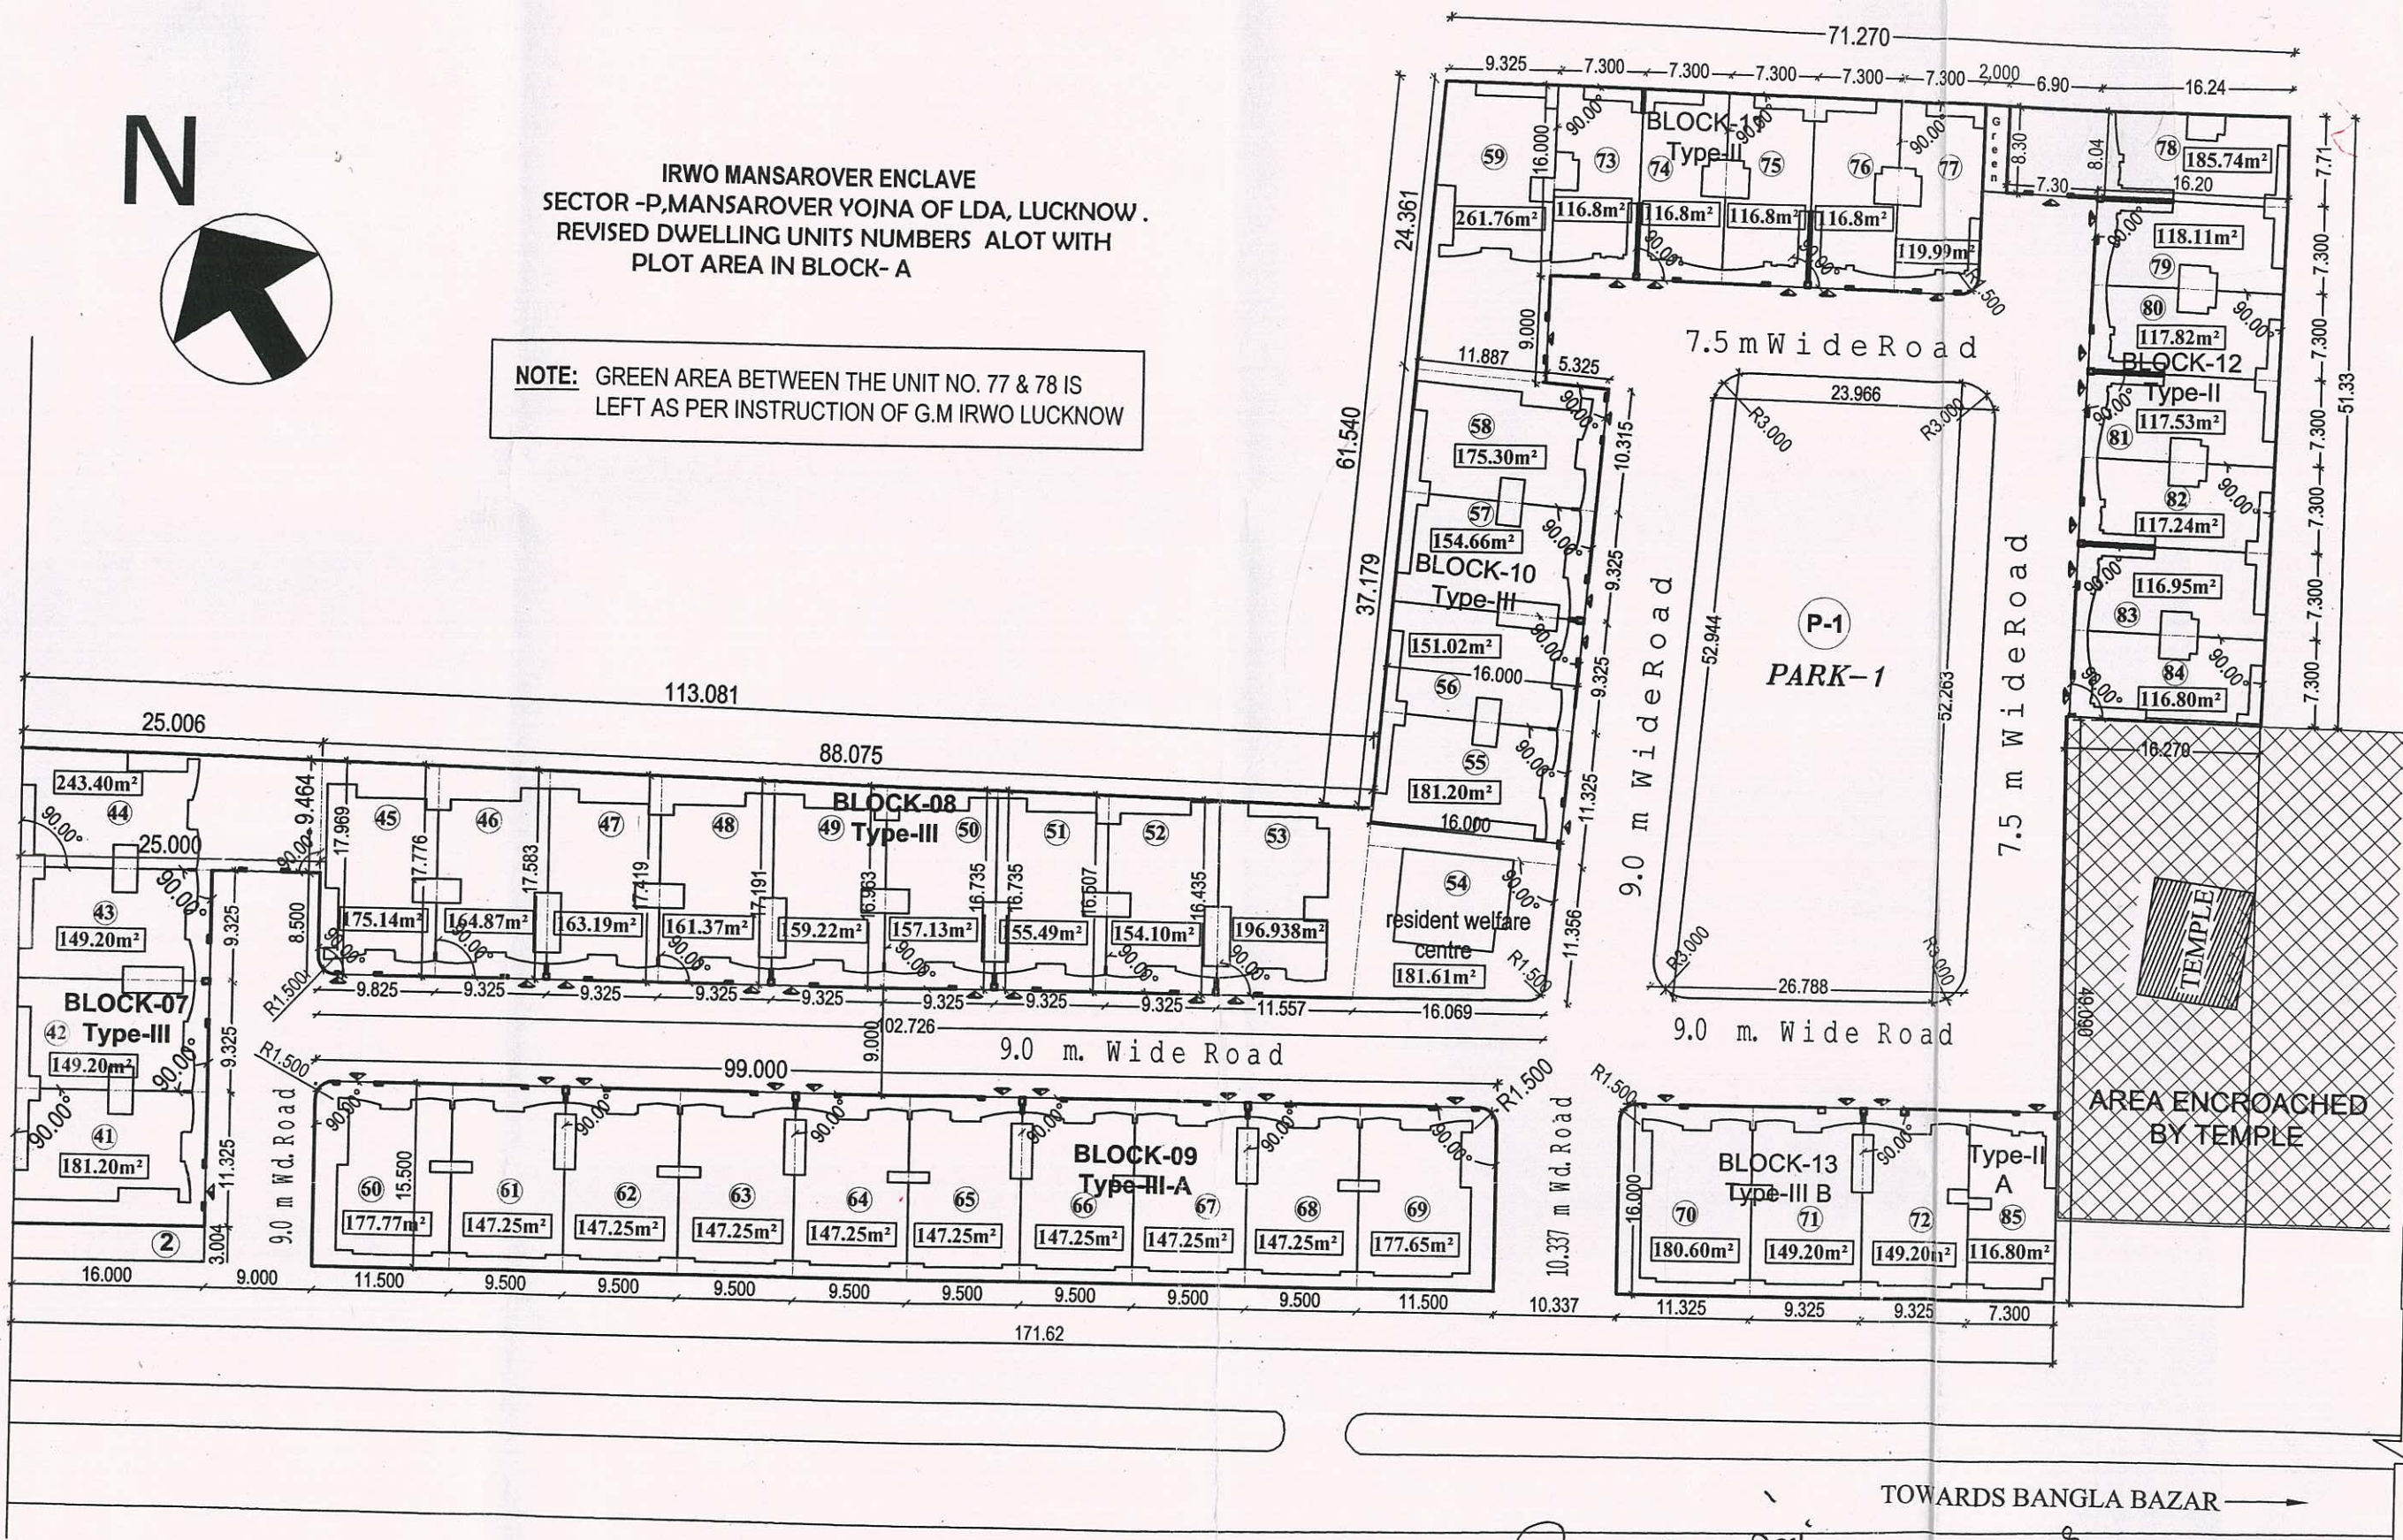

1. ONLY WRITTEN DIMENSIONS SHOULD BE FOLLOWED.
2. ANY DISCREPANCY IN DRAWINGS SHOULD BE BROUGHT TO THE KNOWLEDE OF ARCHITECT.
3. DRAWINGS SHOULD BE USED FOR THE PURPOSE TO WHICH IS ISSUED FOR.
4. NO CHANGES IN DRAWINGS ARE ALLOWED WITHOUT PERMISSION OF ARCHITECT.

BLOCK -A	ROW HOUSING PROJECT FOR I. R. W. O. "RAIL VIHAR" PH.-III (NEAR SECTOR -P) KANPUR ROAD SCHEME, LUCKNOW.	GENERAL MANAGER INDIAN RAILWAY WELFARE ORGANISATION Rail Reservation Centre Chaybagh, Lucknow - 226004 G.M. IRWO	DATE: 06 Dec '08 12 Jan '09 (revise drawing) 06 JUNE 11 (revise drawing) (B.C. BAJRAI)	DRG. PROJECT MANAGER IRWO/LUCKNOW.	ARCHITECT: ENGINEER'S GROUP, 111, VINAY PLACE, 1st FLOOR, 11, ASHOK MARG, LUCKNOW PH. NO. (0522)228653, 2287212
		P.M. IRWO ARCHITECT SIGN.	DRG. PROJECT MANAGER IRWO/LUCKNOW.	DEALT BY: kavita	

Signature 14-6-2011
Signature 10/06/2011
Signature 10/06/2011

TOWARDS BANGLA BAZAR →